


Legend

- PROJECT BOUNDARY FOR EIA PEIR
- CULTURAL HERITAGE STUDY AREA FOR EIA PEIR
- RIVER THAMES
- CONSERVATION AREA
- SITE LISTED ON REGISTER OF PARKS AND GARDENS OF SPECIAL HISTORIC INTEREST
- SCHEDULED MONUMENT

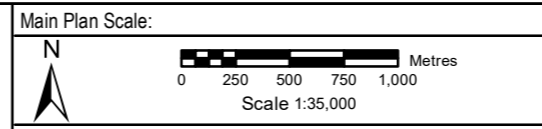


Reproduced by permission of Ordnance Survey on behalf of HMSO. © Crown Copyright and Database Rights [2023] OS [100024198]

Registered Office: Spring Lodge, 172 Chester Road, Helsby, Cheshire, WAB 0AR UK. Registered in England & Wales No: 03163649

RIVER THAMES SCHEME (RTS)

EIA PEIR - FIGURE 5.7:
DESIGNATED HERITAGE ASSETS
SHEET 1 OF 3


Rev.	Drawn	Chkd	Rvwd	Apprvd	Date	Description
C01	MA	US	US	KQ	17/11/2023	FOR PUBLIC CONSULTATION
P01	MA	US	US	KQ	11/08/2023	FOR REVIEW AND COMMENT
Status: S10						
Designed by: MA		Date: 11/23			Revision: C01	
Scale: 1:35,000 Project Number: 4021225 Drawing Number: ENV/MSE/00260-CBI-ZZ-3Z-DR-EN-007						

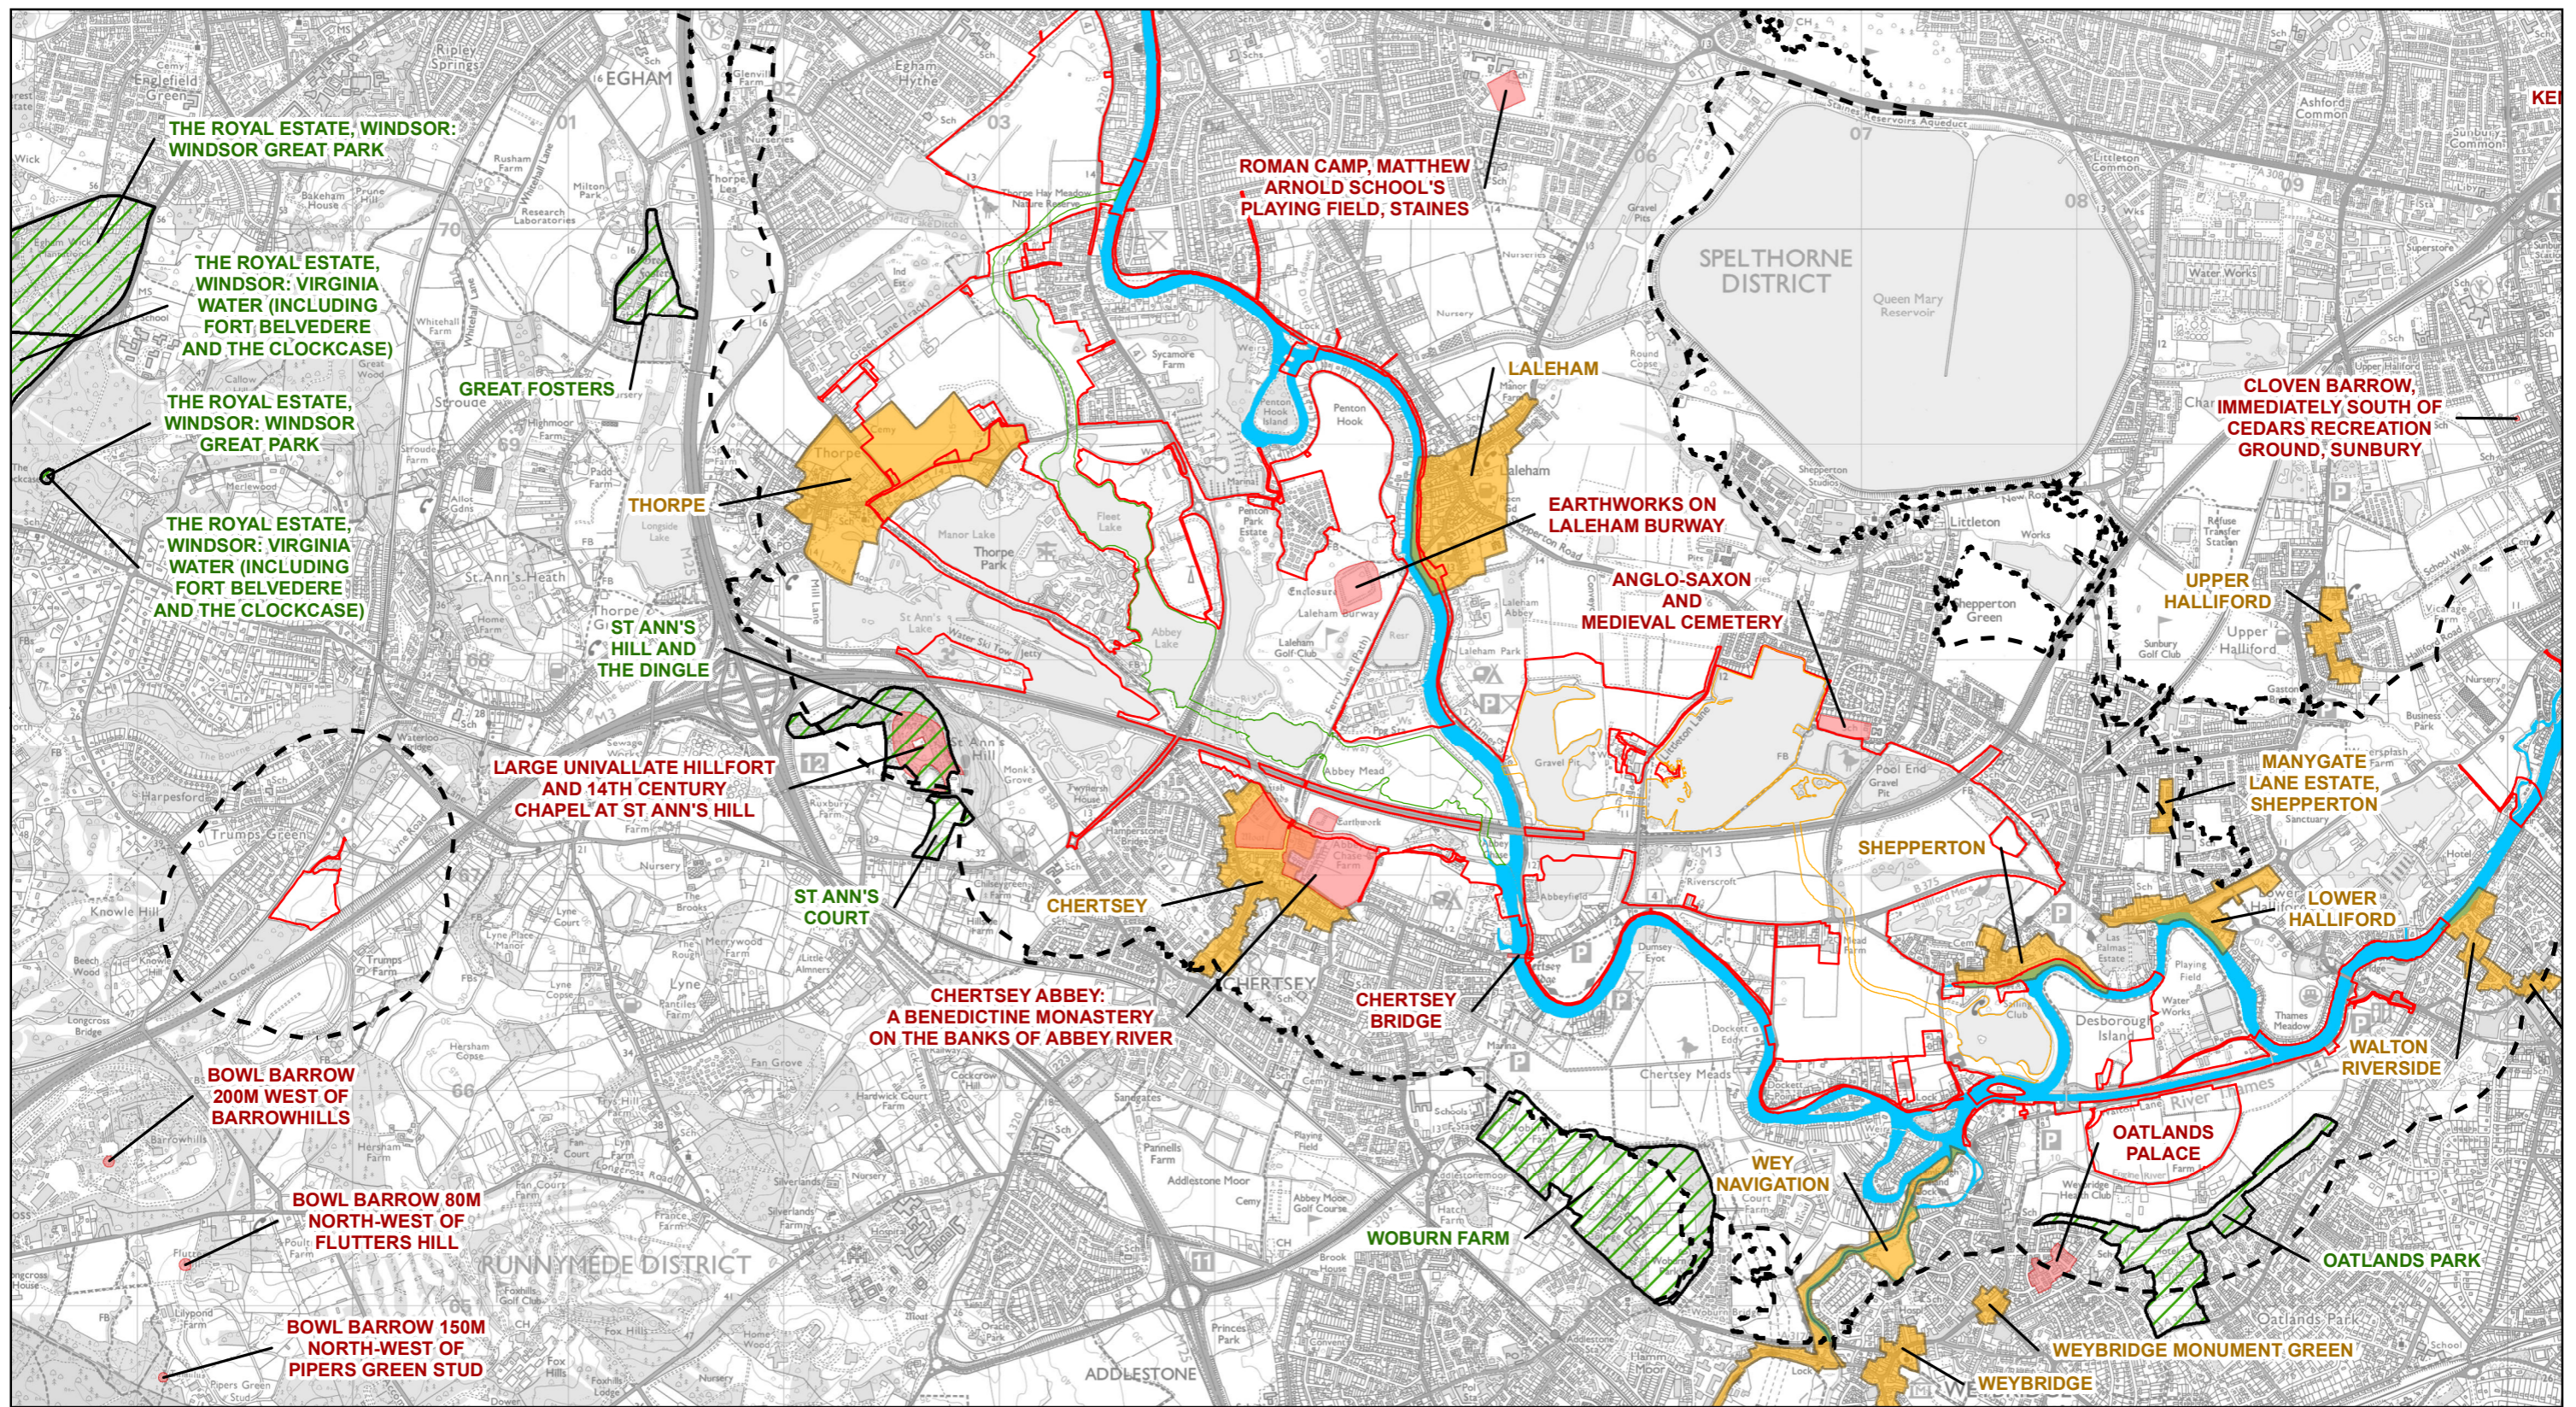

Legend

- PROJECT BOUNDARY FOR EIA PEIR
- CULTURAL HERITAGE STUDY AREA FOR EIA PEIR
- RUNNYMEDE CHANNEL
- SPELTHORNE CHANNEL
- RIVER THAMES
- CONSERVATION AREA
- SITE LISTED ON REGISTER OF PARKS AND GARDENS OF SPECIAL HISTORIC INTEREST
- SCHEDULED MONUMENT

Main Plan Scale:

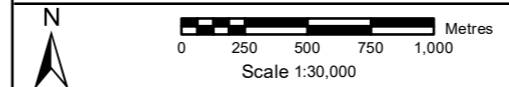

Reproduced by permission of Ordnance Survey on behalf of HMSO. © Crown Copyright and Database Rights [2023] OS [100024198]


River Thames Scheme
 PROTECTING our communities
 SECURING our economy
 ENHANCING our Thames

wsp binies
 Delivering Sustainable Outcomes Through Collaborative Working
 Registered Office: Spring Lodge, 172 Chester Road, Helsby, Cheshire, WAB 0AR UK
 Registered in England & Wales No: 03163649


RIVER THAMES SCHEME (RTS)

EIA PEIR - FIGURE 5.7: DESIGNATED HERITAGE ASSETS SHEET 2 OF 3

Rev.	Drawn	Chkd	Rwrd	Apprvd	Date	Description
C01	MA	US	US	KQ	17/11/2023	FOR PUBLIC CONSULTATION
P01	MA	US	US	KQ	11/08/2023	FOR REVIEW AND COMMENT
Status: S10						
Designed by: MA Date: 11/23 Revision: C01						
Scale: 1:30,000 Project Number: 4021225 Drawing Number: ENV/MSE/00260/CBI-ZZ-32-DR-EN-0077						

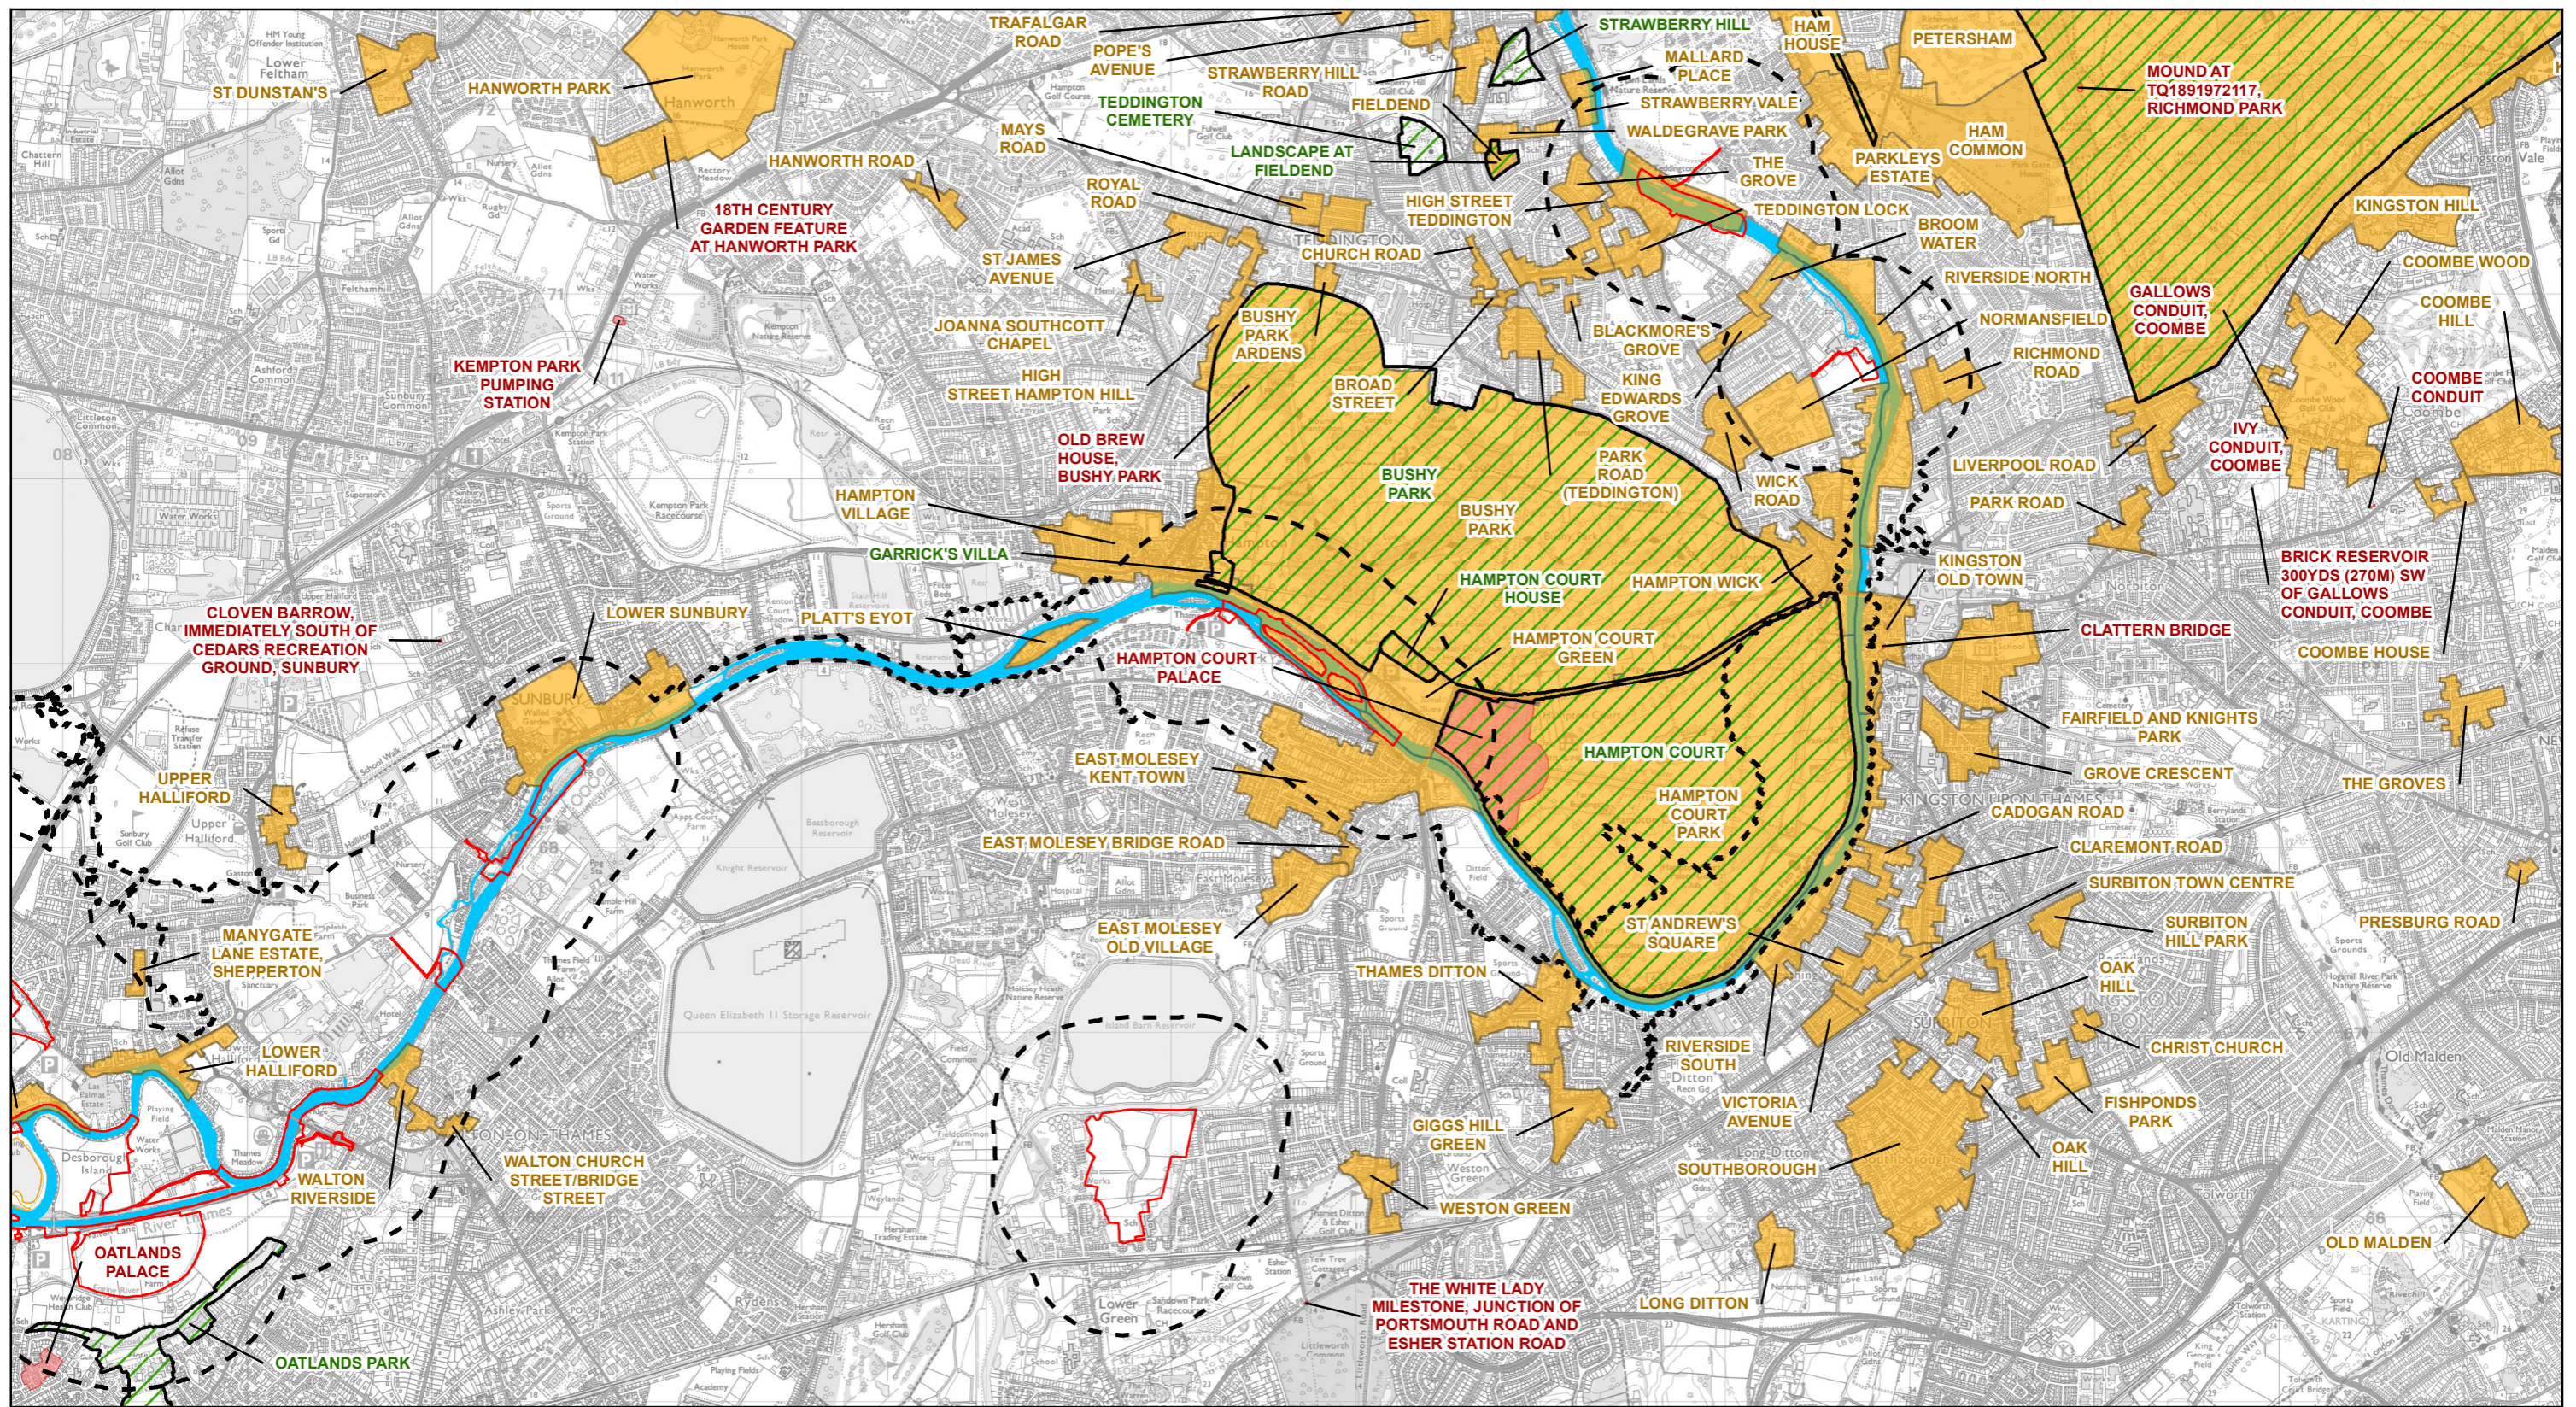

- Legend**
- PROJECT BOUNDARY FOR EIA PEIR
 - CULTURAL HERITAGE STUDY AREA FOR EIA PEIR
 - CONSERVATION AREA
 - SITE LISTED ON REGISTER OF PARKS AND GARDENS OF SPECIAL HISTORIC INTEREST
 - SPELTHORNE CHANNEL
 - SCHEDULED MONUMENT
 - RIVER THAMES

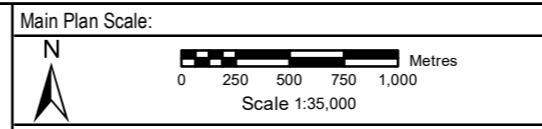

Reproduced by permission of Ordnance Survey on behalf of HMSO. © Crown Copyright and Database Rights [2023] OS [100024198]

River Thames Scheme

PROTECTING our communities
SECURING our economy
ENHANCING our Thames

wsp binies

Delivering Sustainable Outcomes Through Collaborative Working

Registered Office: Spring Lodge, 172 Chester Road, Helsby, Cheshire, WAB 6AR UK
Registered in England & Wales No: 03163649

RIVER THAMES SCHEME (RTS)

**EIA PEIR - FIGURE 5.7:
DESIGNATED HERITAGE ASSETS
SHEET 3 OF 3**

Rev.	Drawn	Chkd	Rvwd	Apprvd	Date	Description
C01	MA	US	US	KQ	17/11/2023	FOR PUBLIC CONSULTATION
P01	MA	US	US	KQ	11/08/2023	FOR REVIEW AND COMMENT
Status: S10						
Designed by: MA		Date: 11/23			Revision: C01	

Scale: 1:35,000 Project Number: 4021225 Drawing Number: ENV/MSE/500260/CBI-ZZ-3Z-DR-EN-0007